



PROPOSED HOUSES CARSWELL ST. GLASGOW.  
FOR. W<sup>M</sup>. T. AITKENHEAD. ESQ.

PLANS OF BLOCKS N<sup>OS</sup> 2 & 3

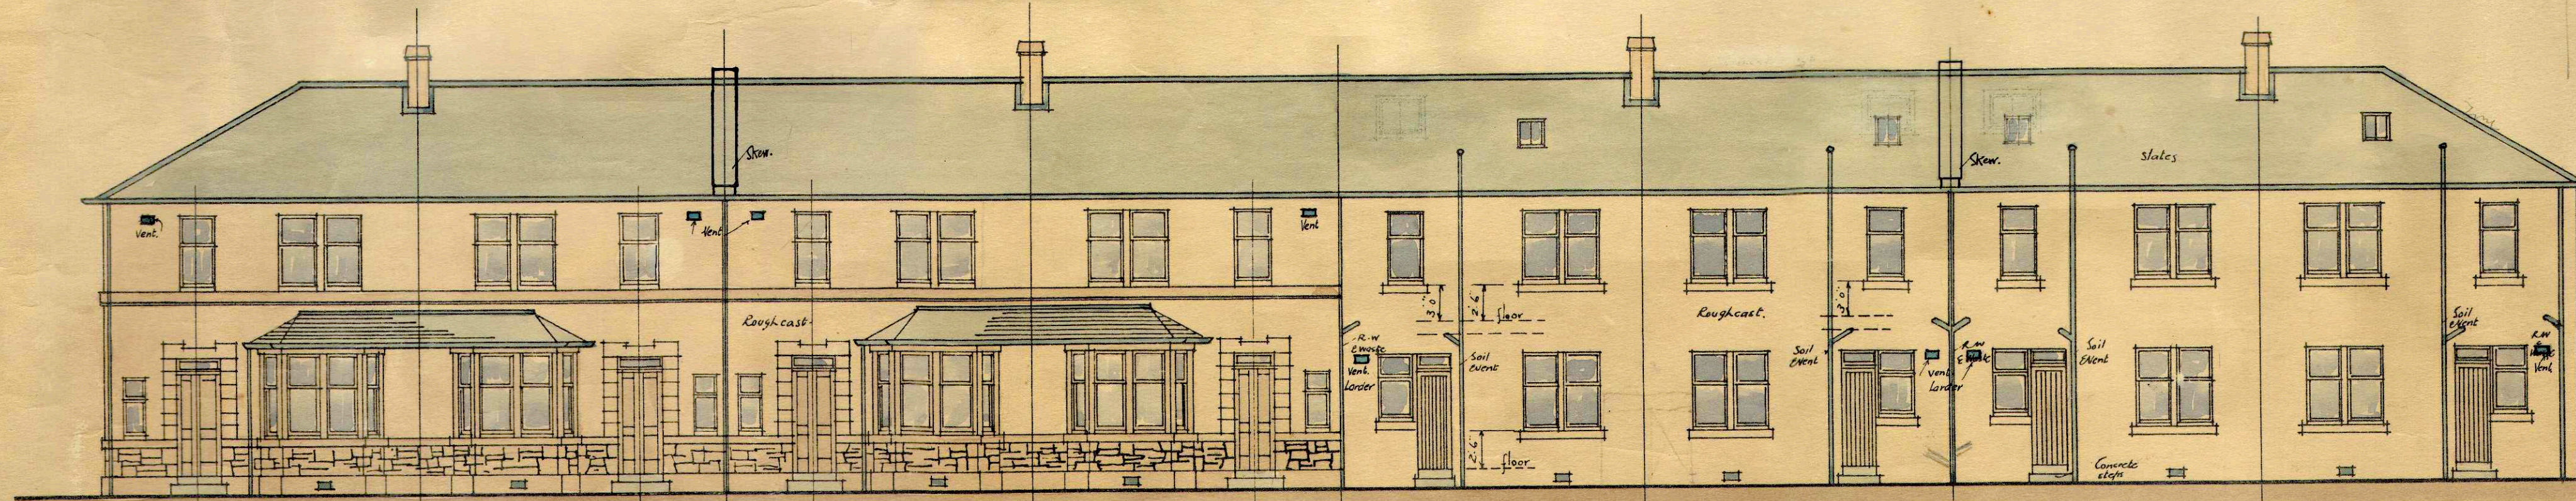


HALF FRONT ELEVATION:


HALF BACK ELEVATION:

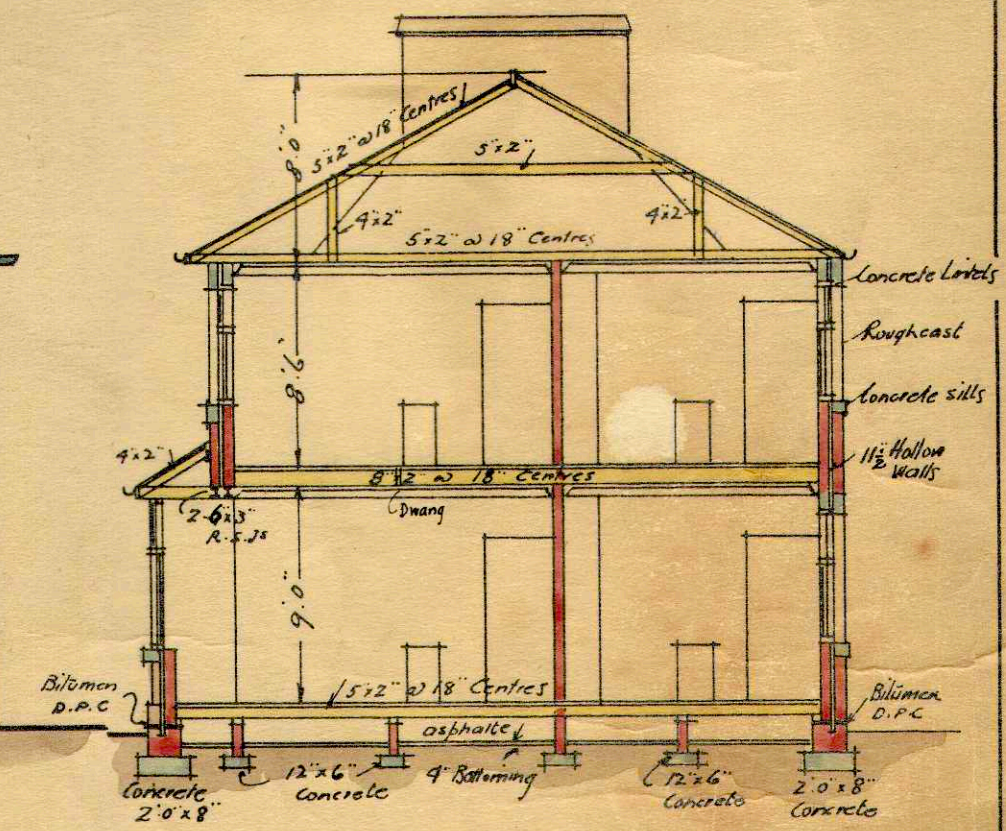

CROSS SECTION Y-Y

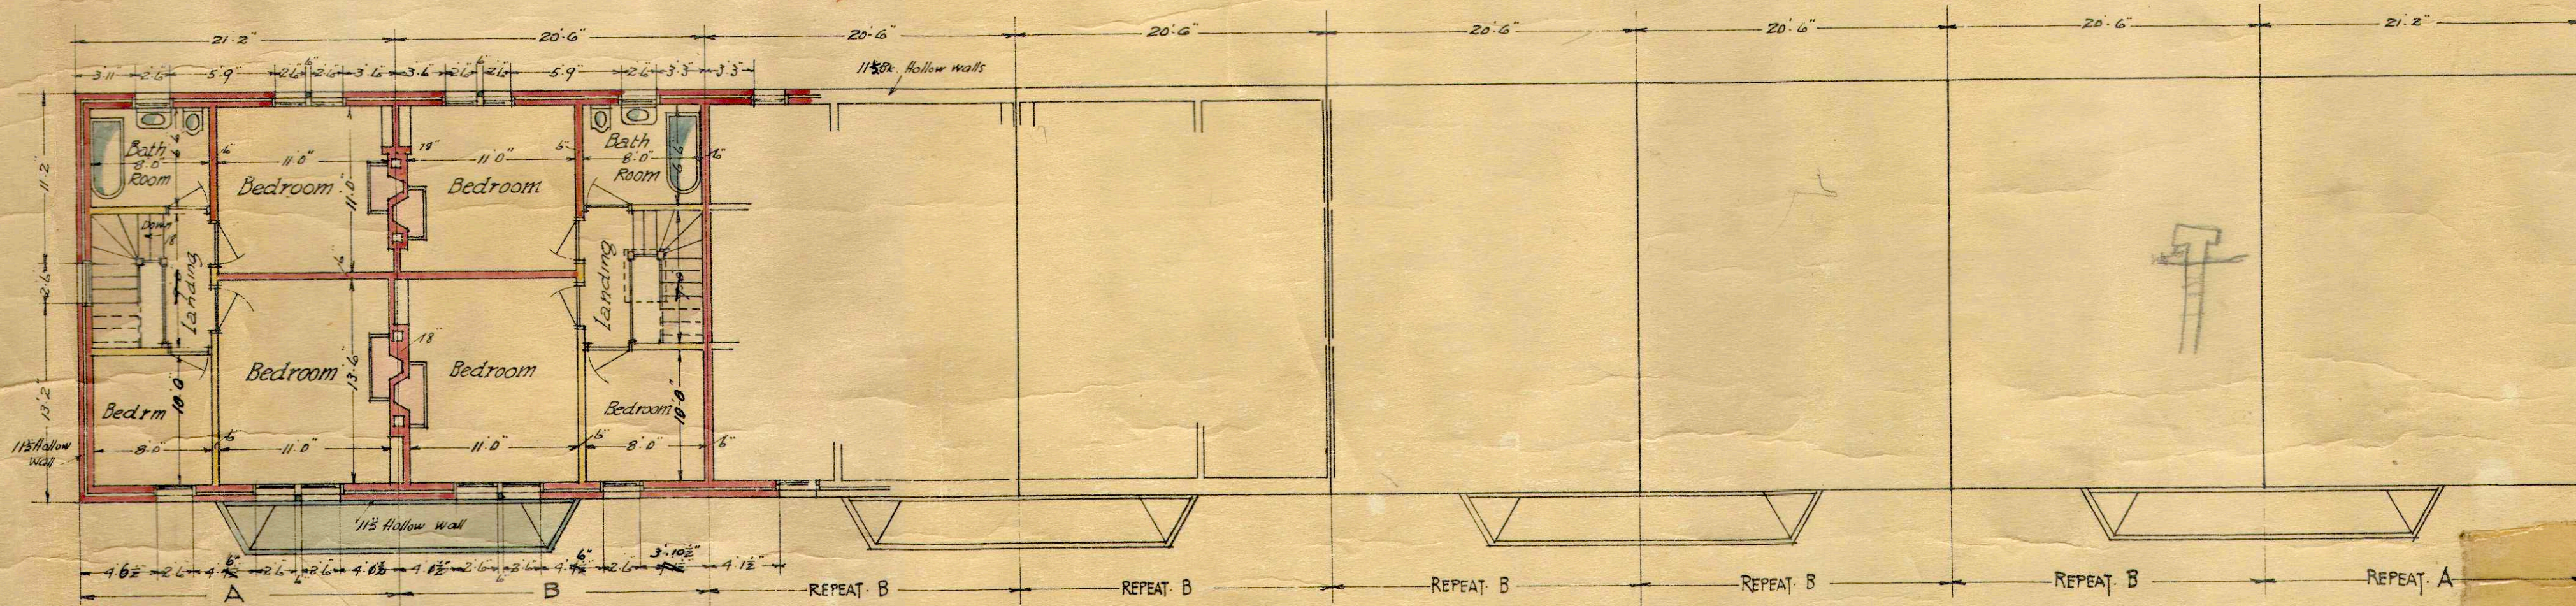


UPPER FLOOR PLAN:

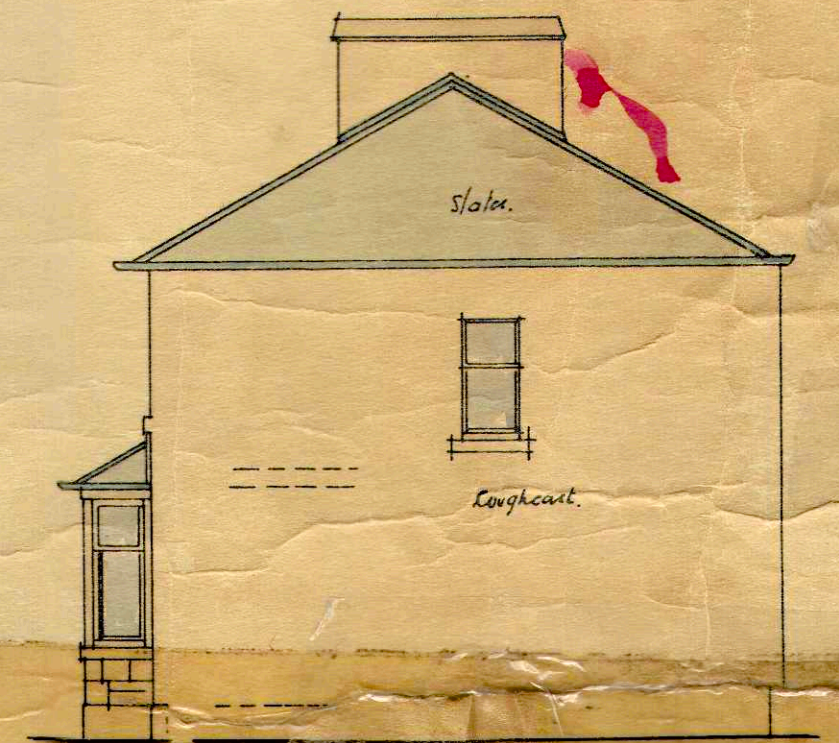

END ELEVATION:

NOTE DRAINAGE TO BE CARRIED  
OUT TO THE SATISFACTION  
OF THE SANITARY AUTHORITIES

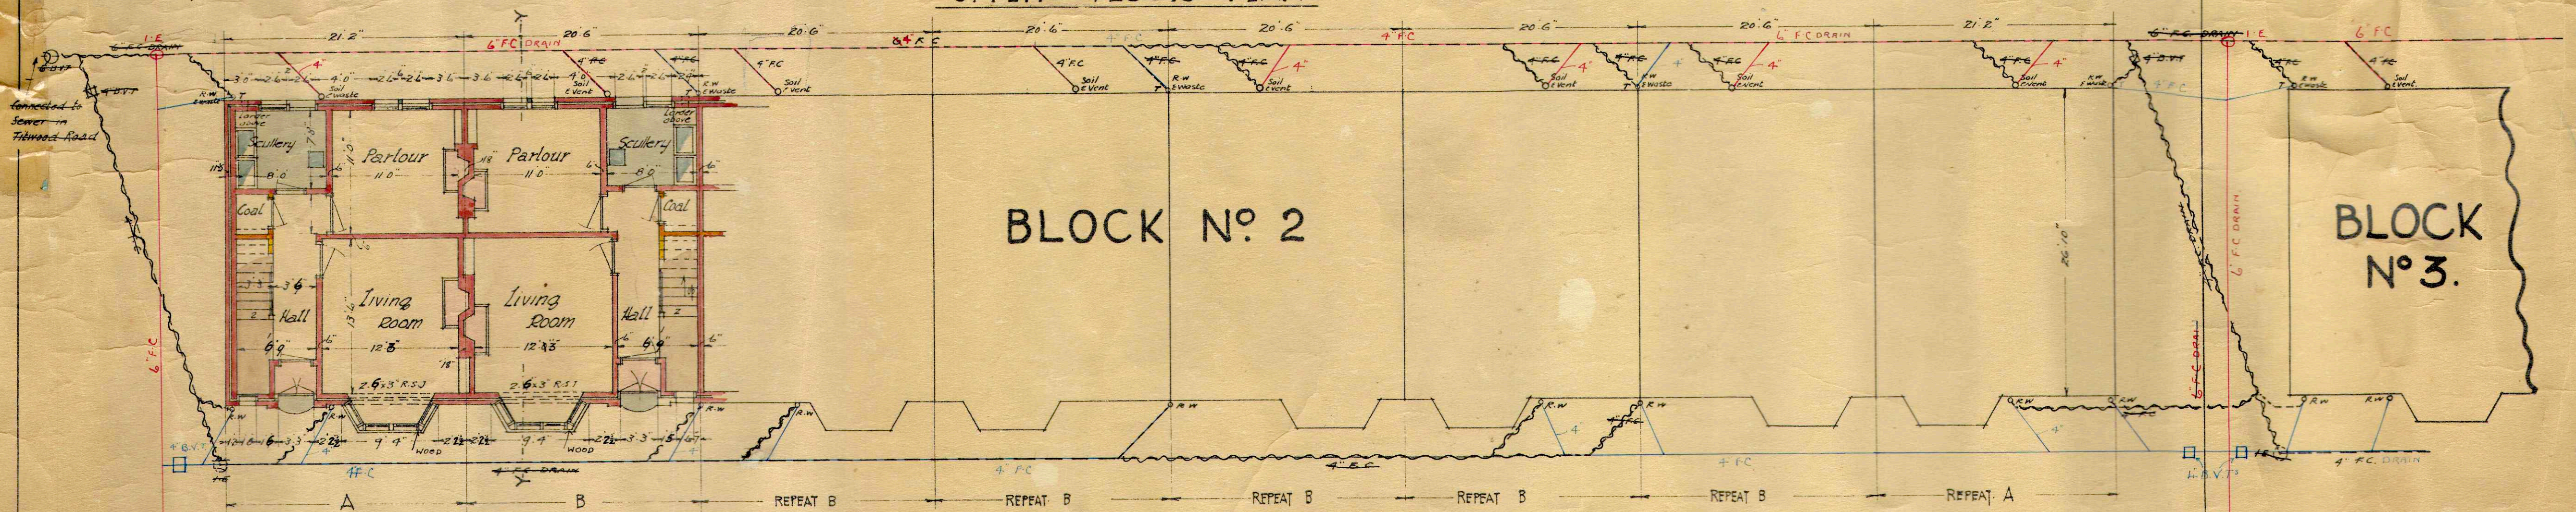

GROUND FLOOR PLAN:



Alex<sup>s</sup> Muirhead & Co. S.S.  
ARCHITECT & SURVEYOR  
2, HAMILTON ST.  
GREENOCK, APRIL 1928.