
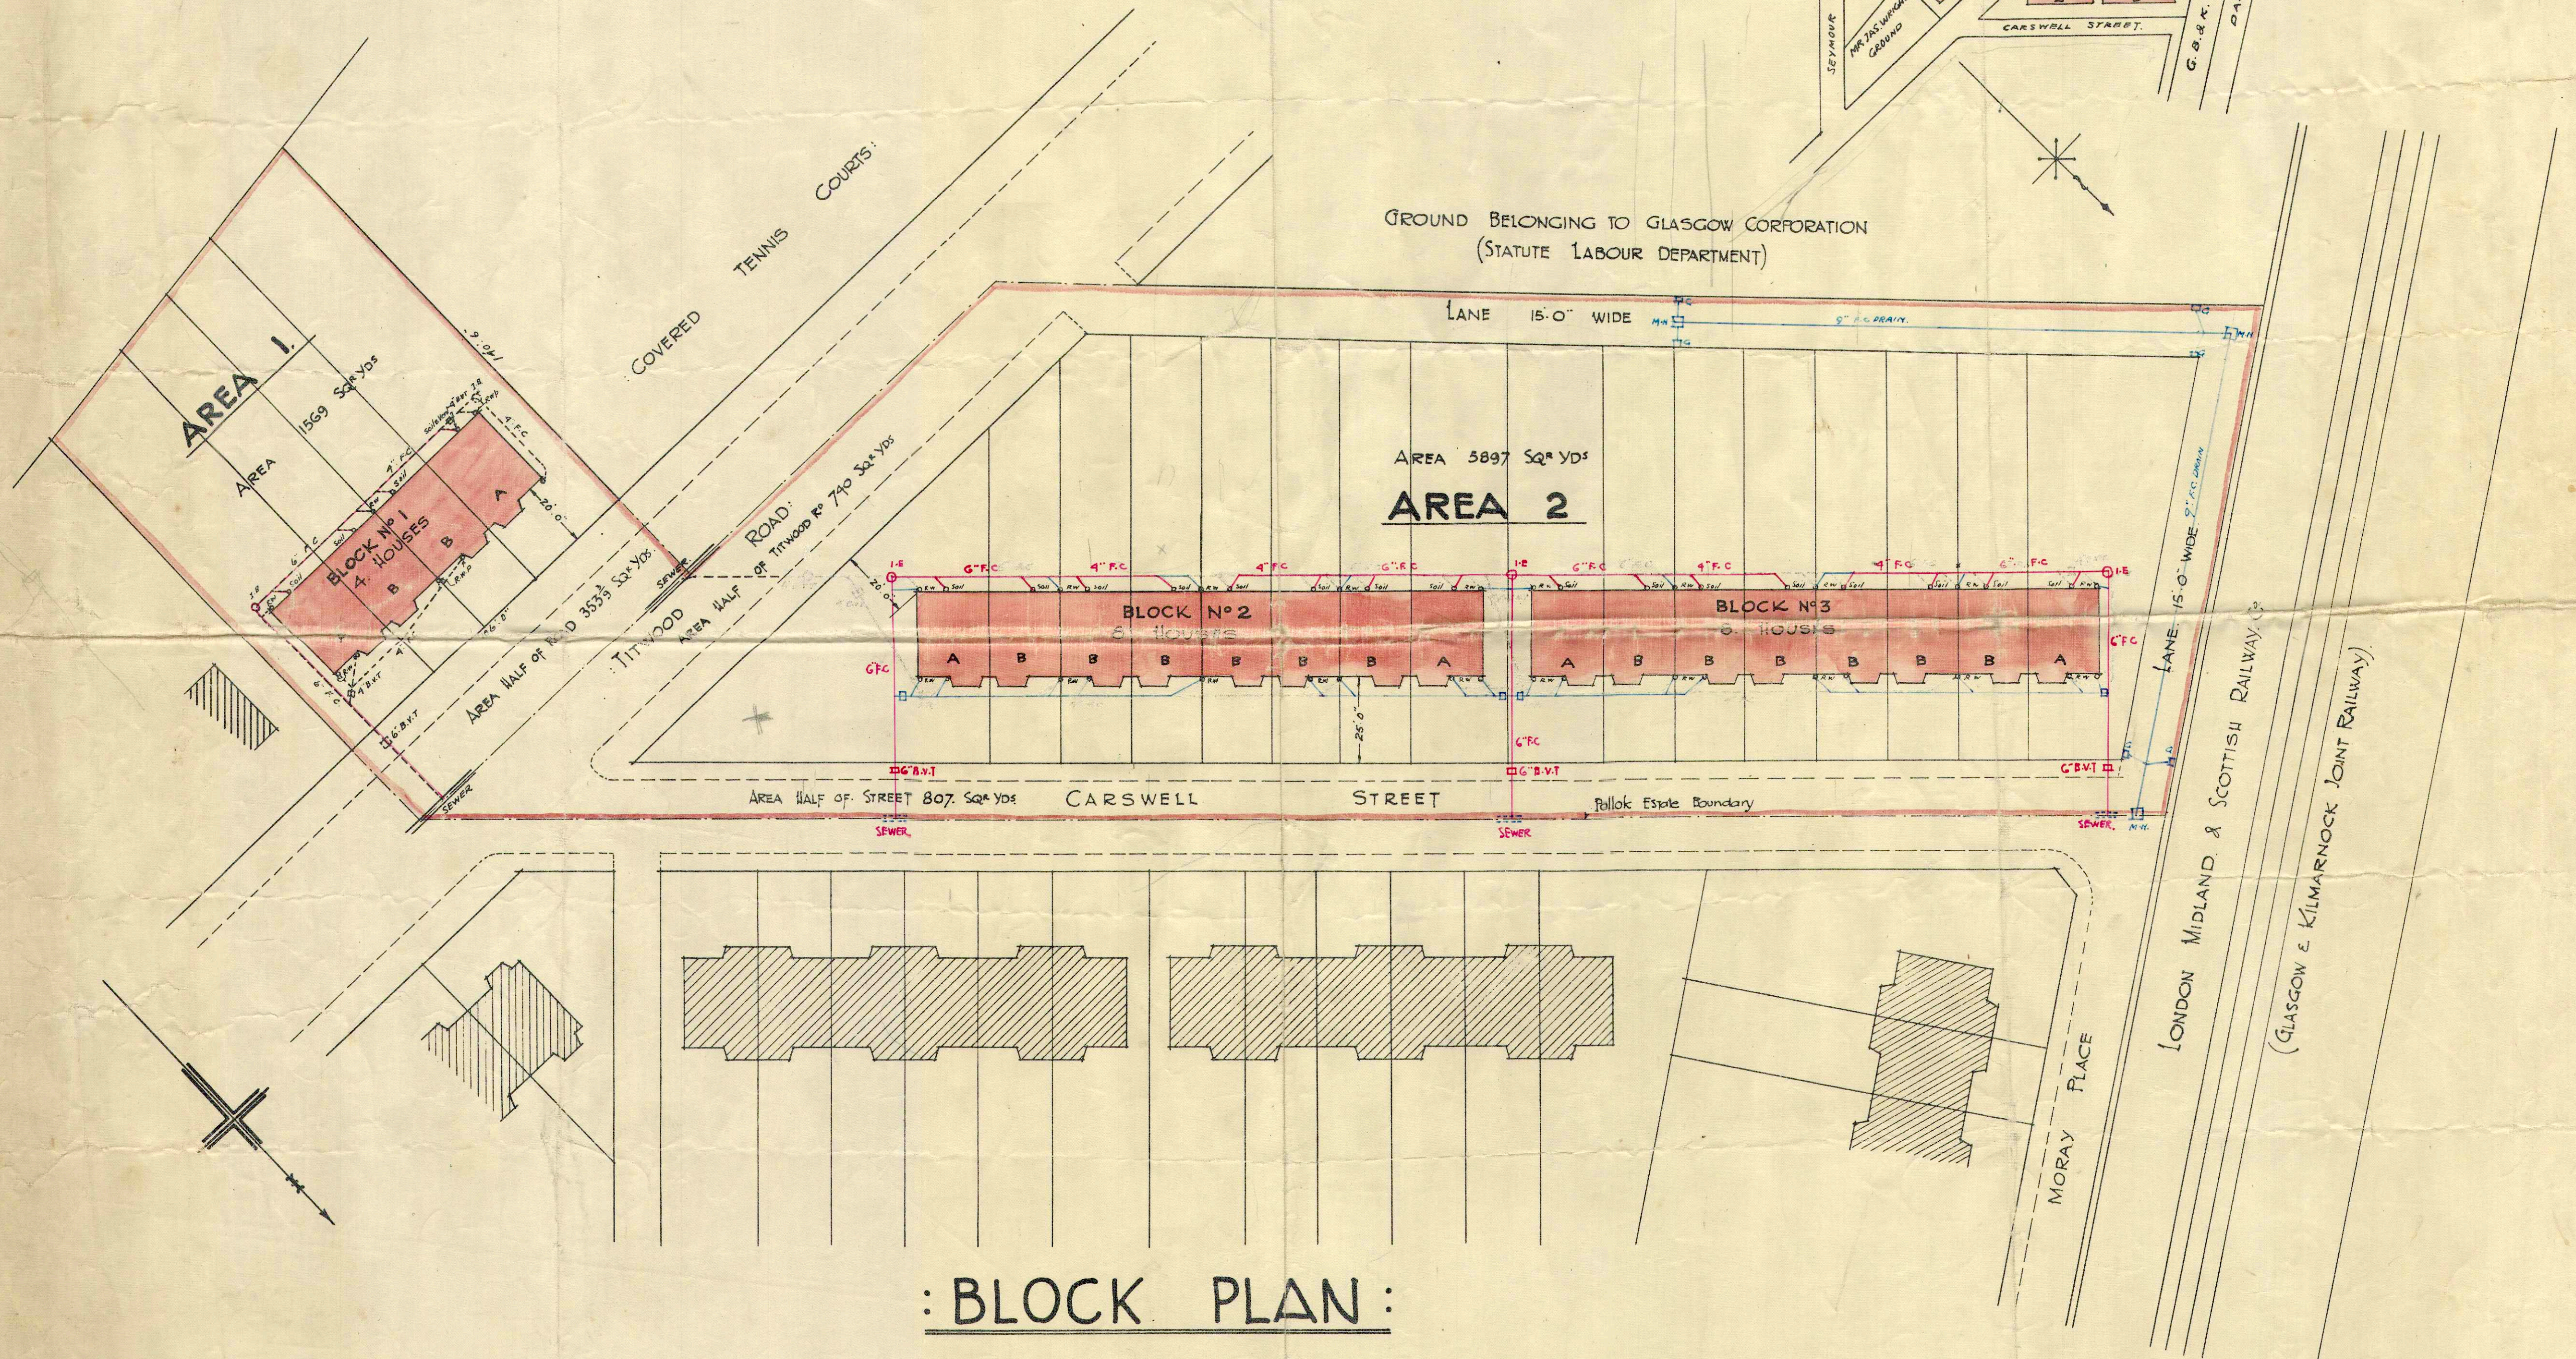



**PROPOSED HOUSES · TITWOOD ROAD,
& CARSWELL STREET · GLASGOW,
FOR W. M. T. AITKENHEAD ESQ.**

AREA.1	AREA OF GROUND	1569 SQ. YDS.
	· HALF OF TITWOOD ROAD	353 ³ / ₉ - -
		1922 ³ / ₉ - -
AREA.2	· OF GROUND	5897 - -
	· HALF OF TITWOOD ROAD	740 - -
	· HALF OF CARSWELL ST.	807 - -
	TOTAL	9366 ³ / ₉ - -

DENSITY 12 HOUSES PER ACRE

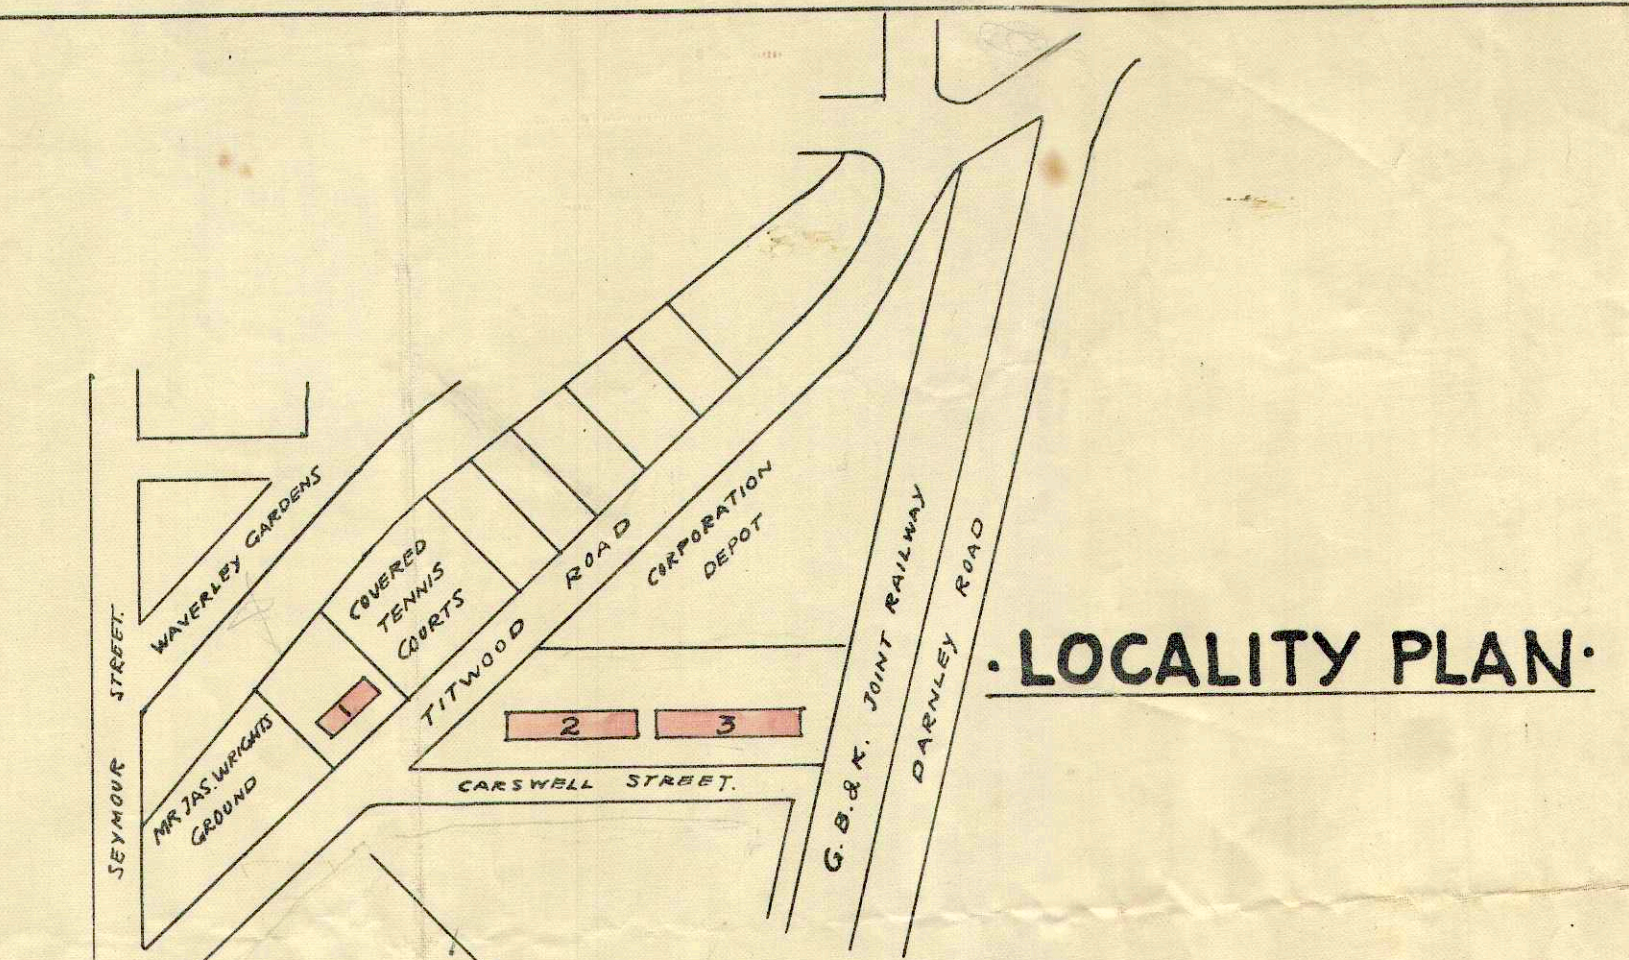

: BLOCK PLAN :

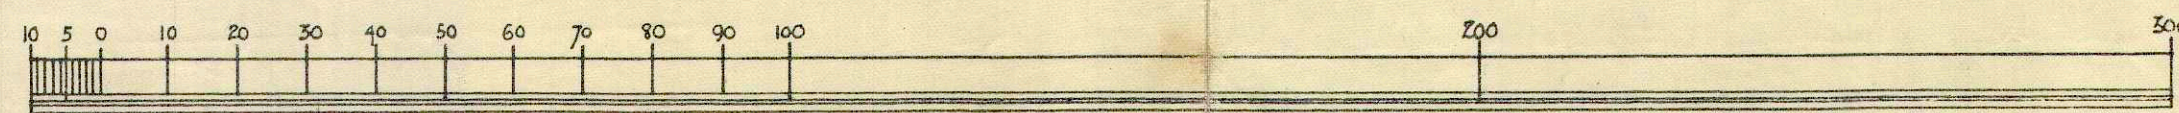

: SCALE OF FEET :

Alfred W. Ferguson
ARCHITECT & SURVEYOR
2 HAMILTON STREET
GREENOCK, APRIL 1928